


PLOT- BOUNDARY- 50'-0"

PLOT- BOUNDARY- 84'-9"

PLOT- BOUNDARY- 85'-3"

PLOT- BOUNDARY- 50'-0"

40'-0" W I D E R O A D

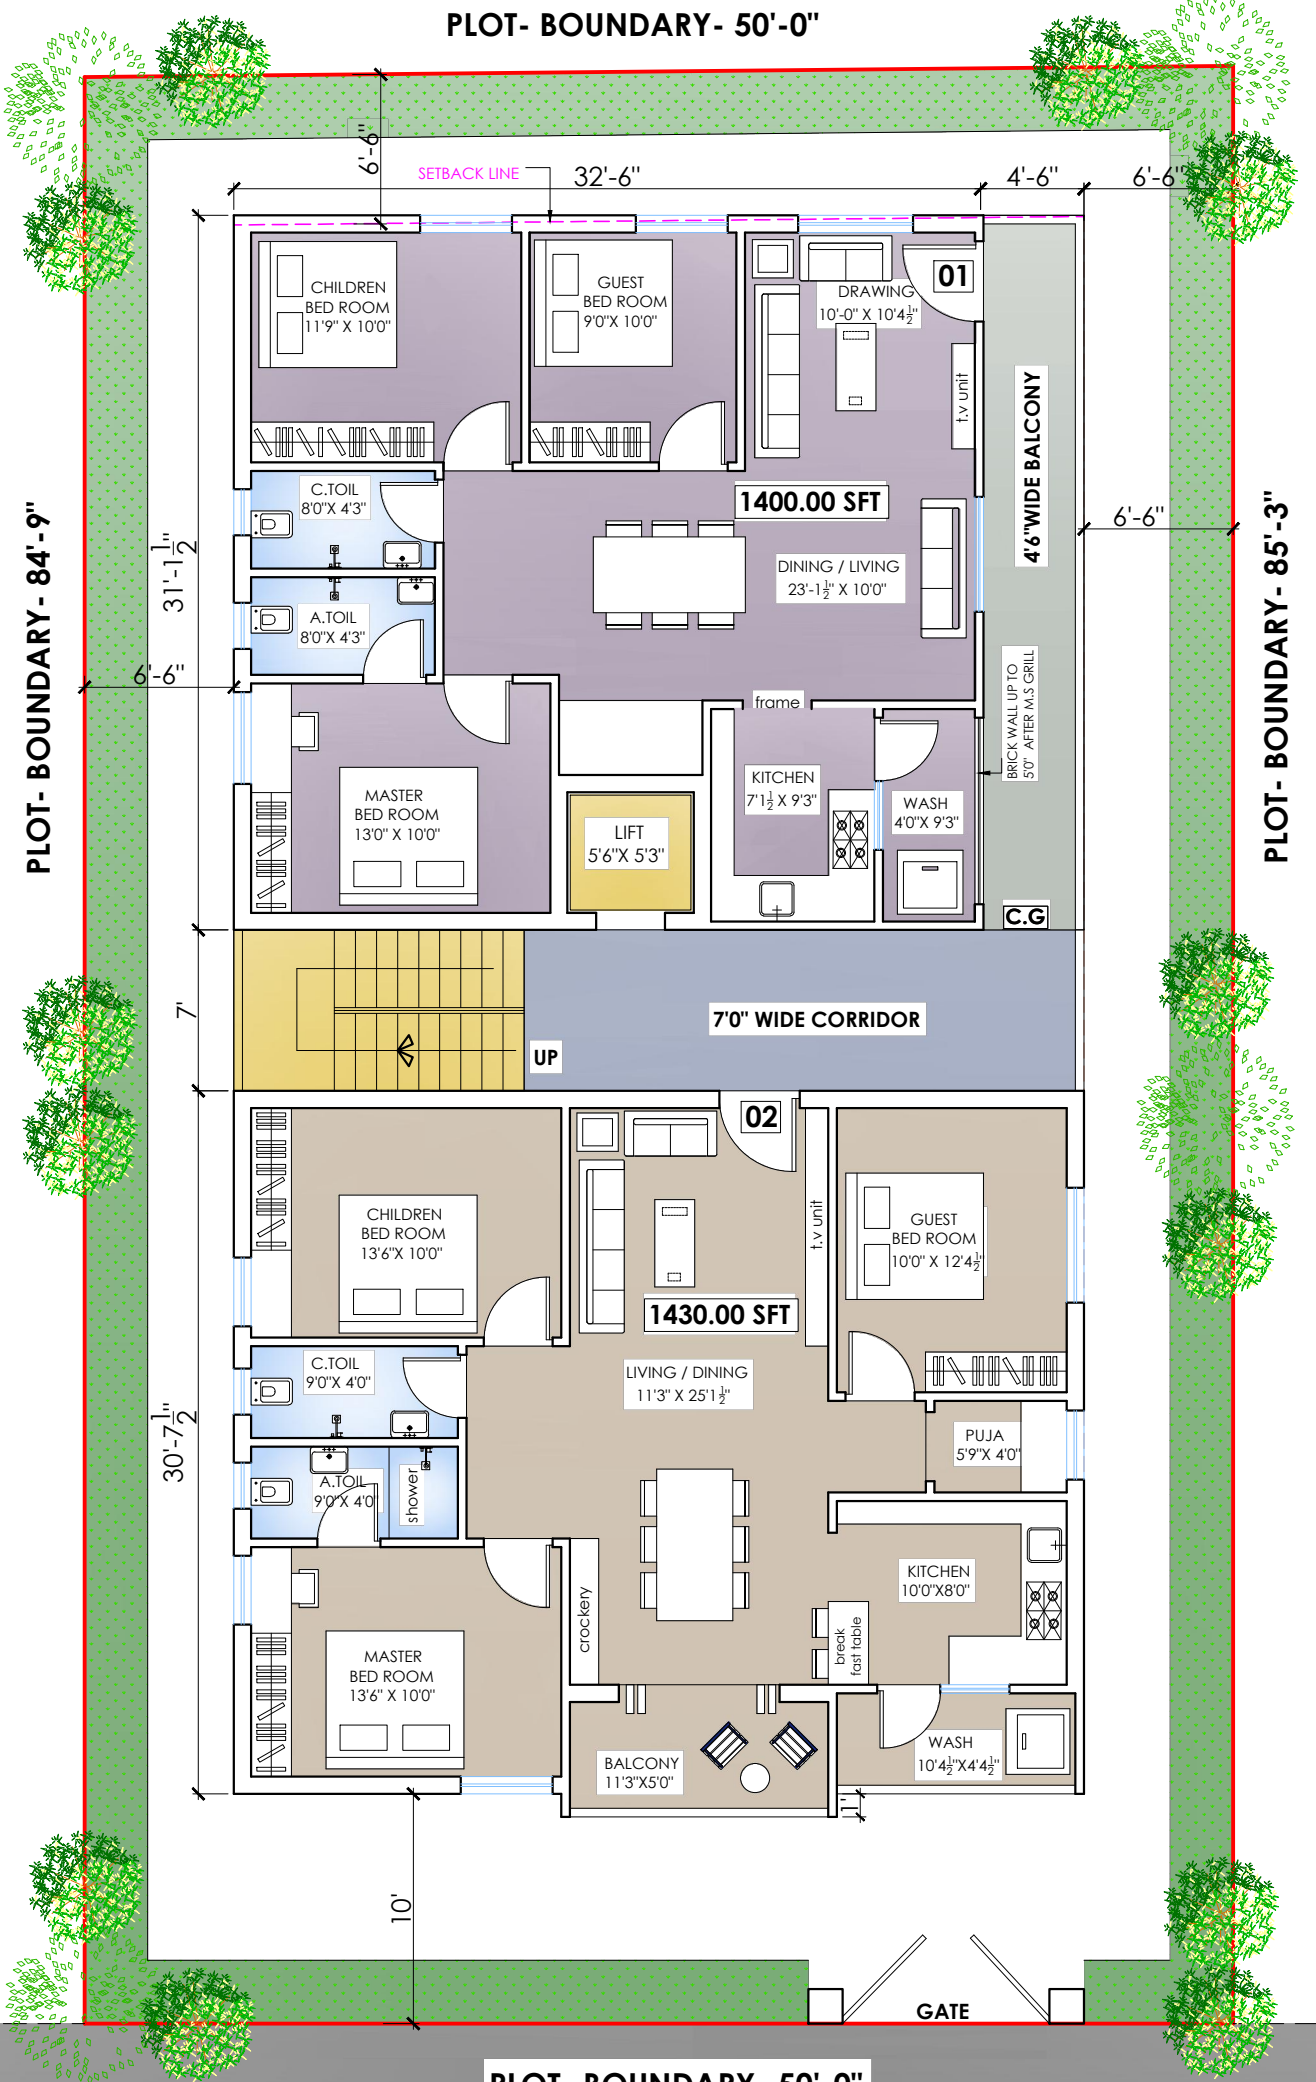

**PROJECT :**  
**PROPOSED RESIDENTIAL**  
**APARTMENT FOR**  
 M/S. RAJARAJESWARI PROPERTICE PVT.LTD.  
 AT SBI COLONY, BAGH AMBER PET.


**TITLE :**  
**BLOCK DAIGRAM**  
 ( STILT + 4 FLOORS )

**SUB - TITLE :**  
**TYPICAL FLOOR PLAN**

**PROJECT DETAILS**  
 [ **SITE AREA** - 472.22 sq.yds.  
 / 394.98 sq mt ]  
**SALEABLE AREAS :**  
 ( including 25% common area )  
 1st floor ----- 2,830.00 sft  
 2nd floor ----- 2,830.00 sft  
 3rd floor ----- 2,830.00 sft  
 4th floor ----- 2,830.00 sft  
**TOTAL** ----- 11,320.00 sft  
**TOTAL No. OF FLATS** - 08 NOS  
 3BHK ( 02 flats x 4 floors = 08 flats )

**REFERENCES : OPTION - 1**

SCALE	NTS
DATE	28-10-2015
FILE	Z/HE/APP/RAJ/sbi colony
DEALT	HEMA
DRAWN	HEMA
CHECKED	PR

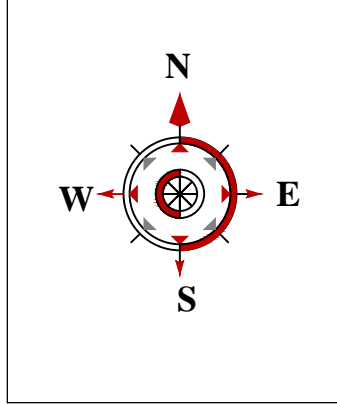

**DRAWING NO : 1**